


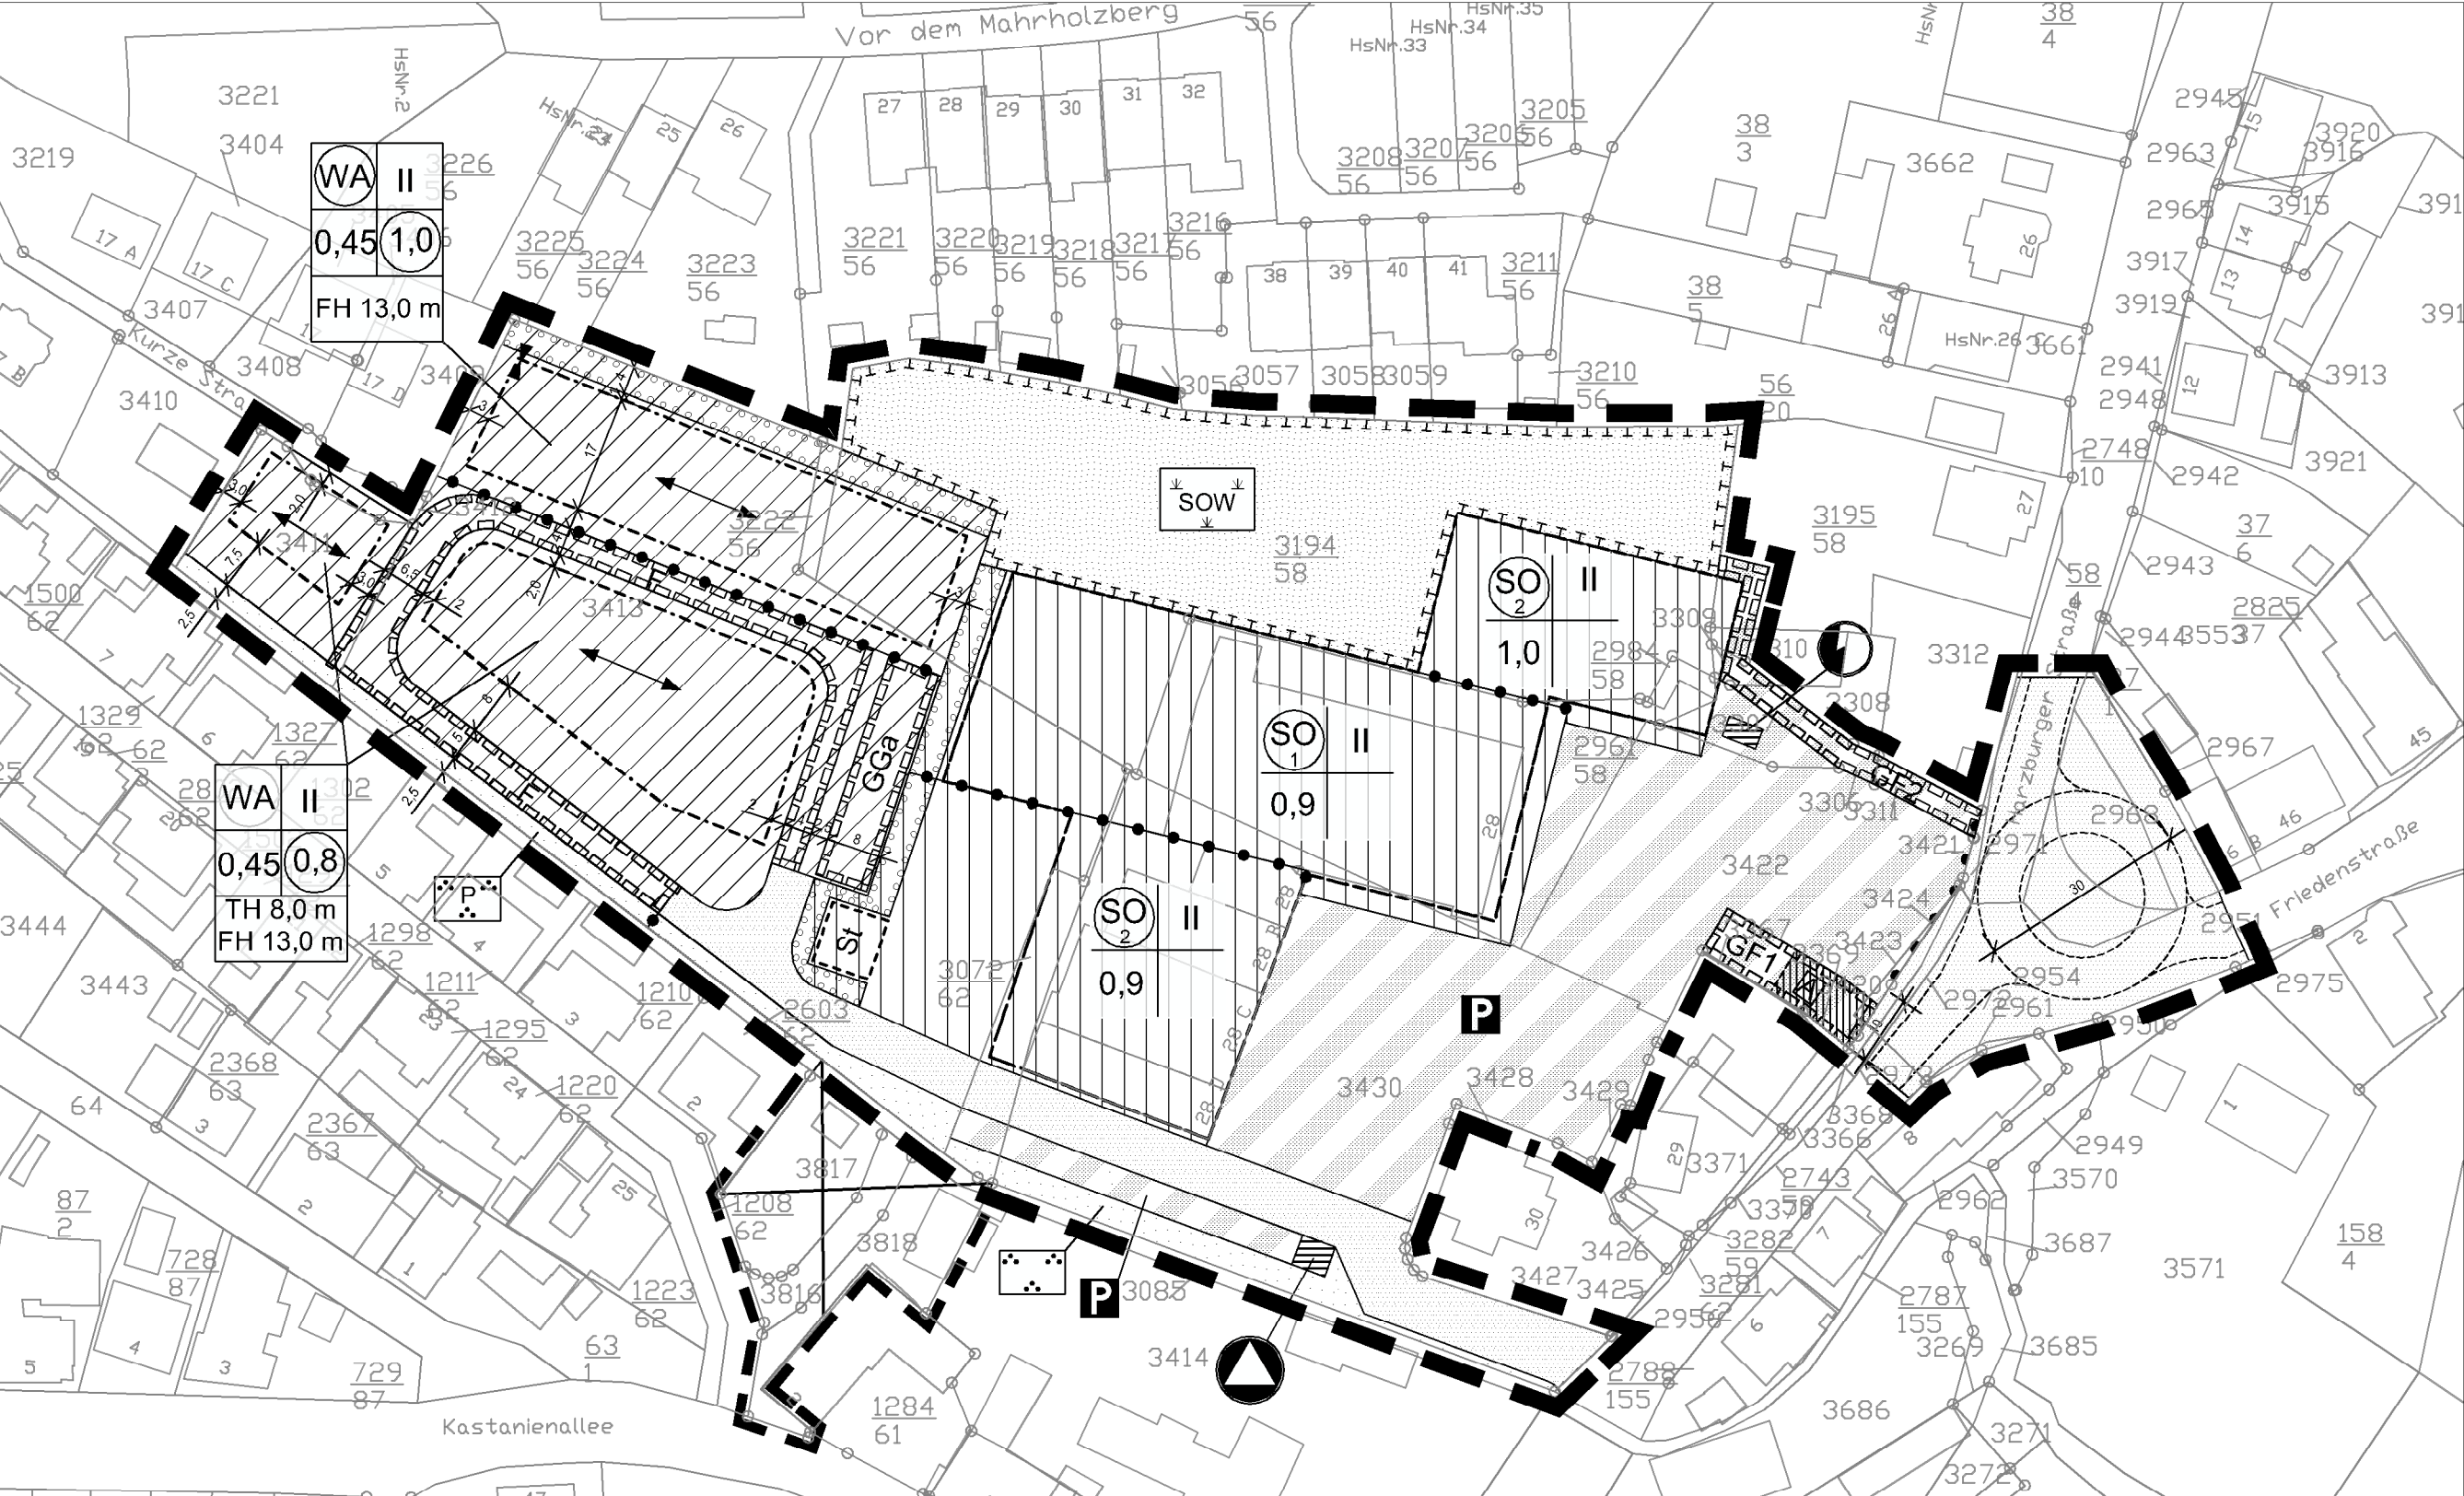

1:1000